
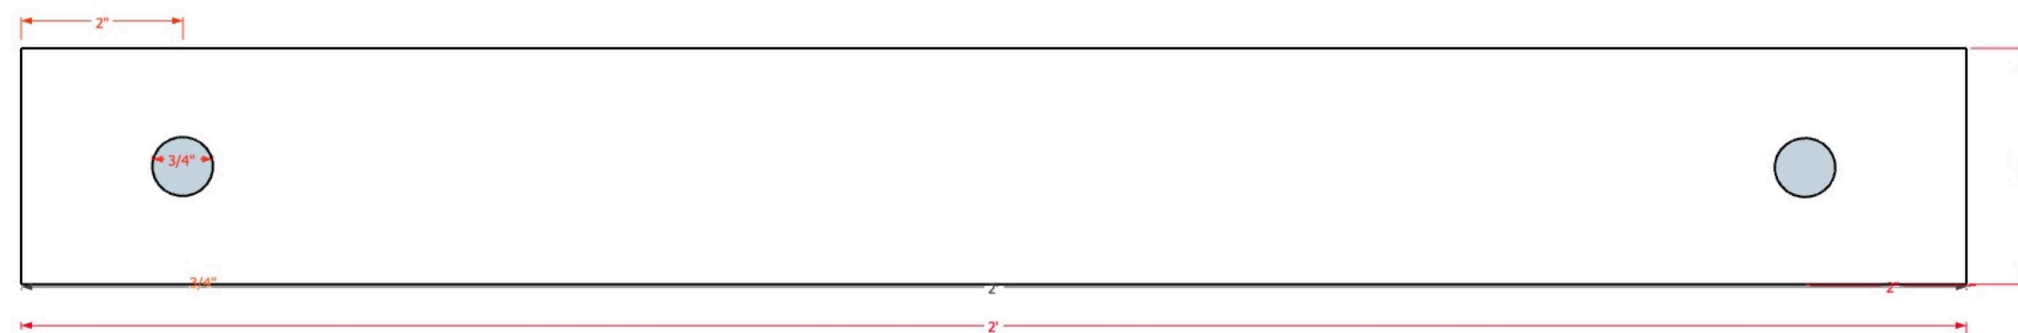


- SLATS- NOTES, 12.20.18-
1. Two pcs., 24" x 3" x 1/4" glass (not tempered)
 2. Two 3/8" dia. holes drilled in slat
 3. VANCEVA PVB interlayer-
 A.#2678 E. #0431
 B.#2152 F. #0282
 C.#0006 G. #2262
 D.#2562 H. #0028
 4. Roll the corners 1/8" radius
 5. All edges seamed

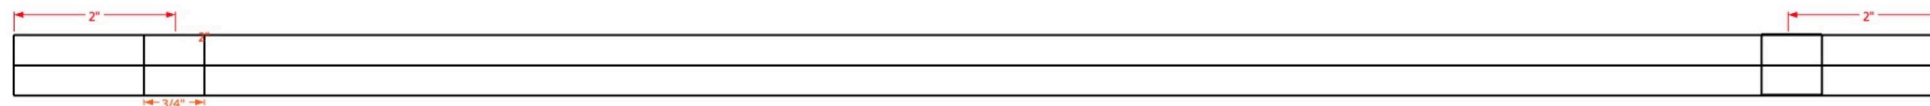

PhenomenArts, Inc.
 Christopher Janney, Artistic Director
 75 Kendall Road
 Lexington, MA 02421 USA
 Ph: 781-541-0899
 Em: info@janneysound.com
 Site: www.janneysound.com

PROJECT MANAGERS:

J.Rao- Studio Mgr.
 J.Keith- Shop Mgr.
 P.Carnes- Dwg. Mgr.
 B.Jenkins- Tech Dir.

PROJECT ENGINEERS:

LeMessurier Consultants

PROJECT CONSULTANTS:

- Codington SFX
- Glas-Pro, Inc.
- Eastman Chemical

ISSUE/REV:

PROJECT :

**"Harmonic Grove:
 OLOLCH"**
 Our Lady of the Lake
 Childrens Hospital
 Baton Rouge, LA

SHEET TITLE :

SHEET# _____
 OF _____ SHEETS